


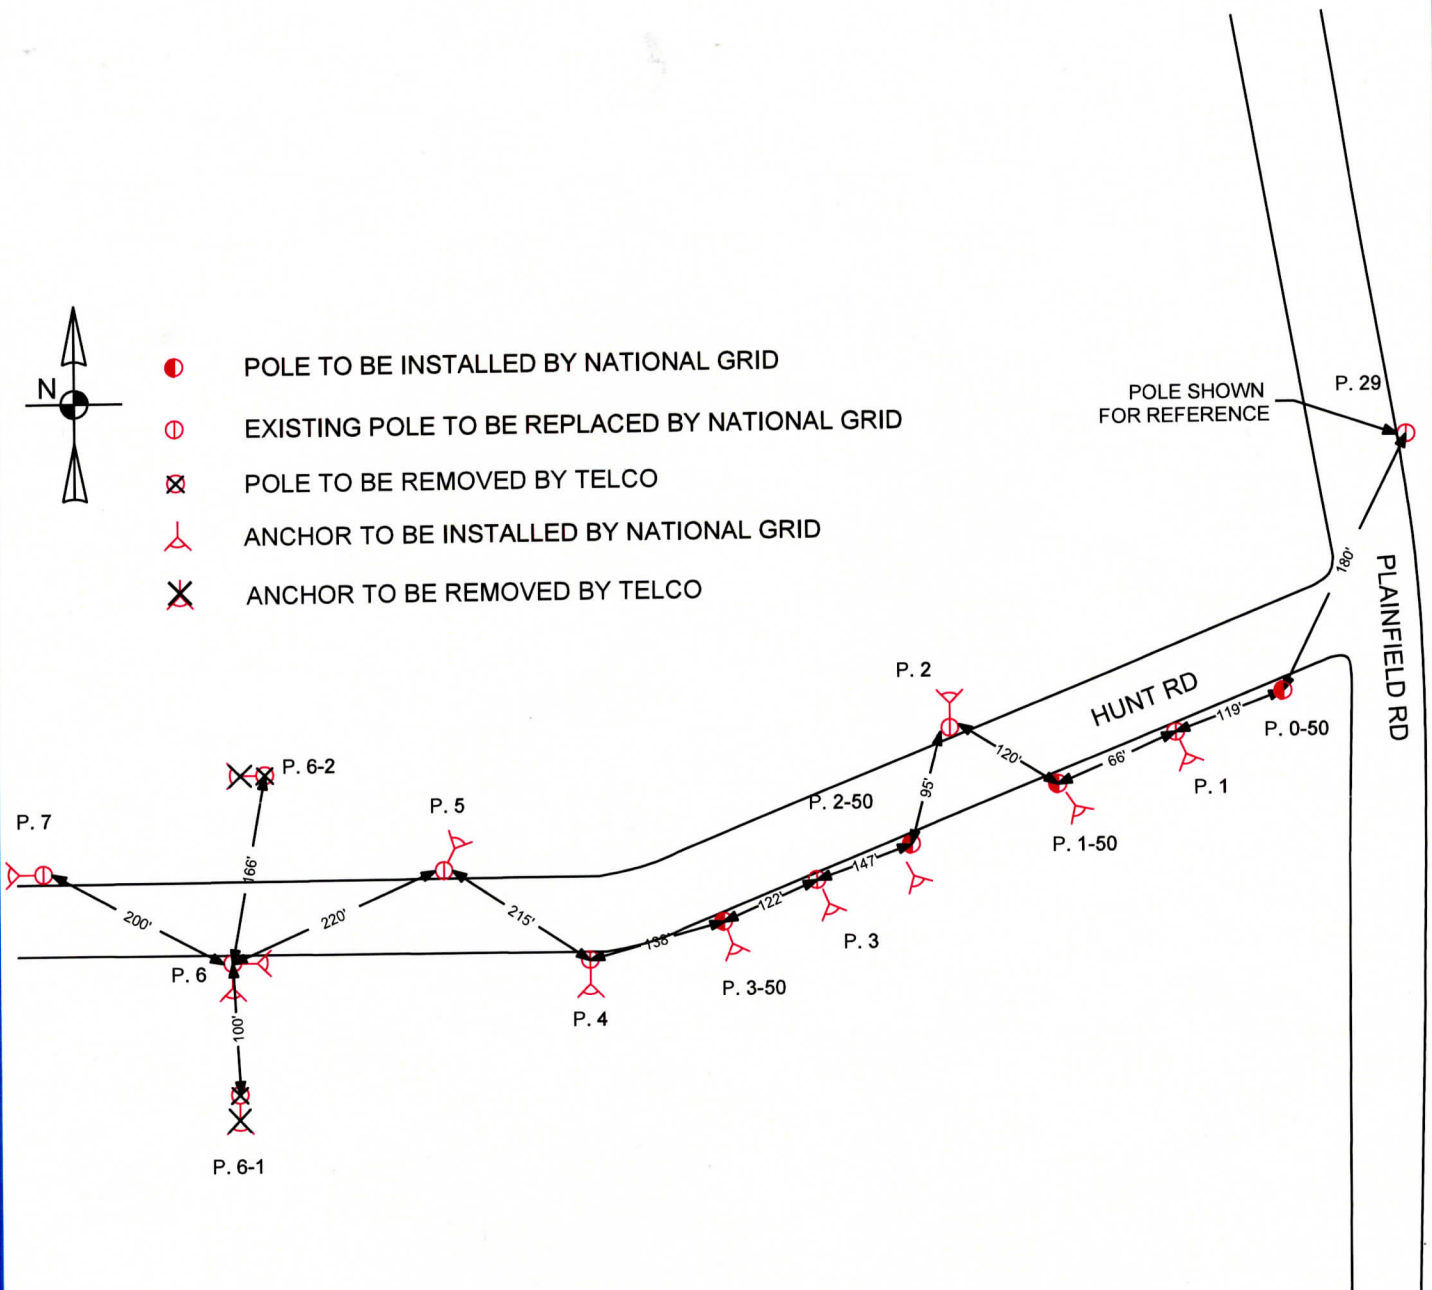

- POLE TO BE INSTALLED BY NATIONAL GRID
- EXISTING POLE TO BE REPLACED BY NATIONAL GRID
- ⊗ POLE TO BE REMOVED BY TELCO
- ⋈ ANCHOR TO BE INSTALLED BY NATIONAL GRID
- ⊗ ANCHOR TO BE REMOVED BY TELCO



JOINT OWNED POLE PETITION	 And Verizon New England, Inc.
● Proposed NGRID Pole Locations	Date: 2-08-2021
○ Existing NGRID Pole Locations	Plan Number: WR# 30319731
● Proposed J.O. Pole Locations	To Accompany Petition Dated:
○ Existing J.O. Pole Locations	To The: TOWN Of HAWLEY
⊕ Existing Telephone Co. Pole Locations	For Proposed: J.O. Pole: Location: HUNT RD
⊗ Existing NGRID Pole Location To Be Made J.O.	Date Of Original Grant: N/A
⊗ Existing Pole Locations To Be Removed	
DISTANCES ARE APPROXIMATE	