

LEGEND

-  J/O POLE
-  PROPOSED J/O POLE
-  PROPOSED S/O POLE
-  PROPOSED ANCHOR
-  J/O POLE REMOVAL

PETITION APPLICATION


325 - 382 W. HAWLEY RD HAWLEY, MA

Date: 04/16/26

Designer: GREENR4

WR: 31233996

nationalgrid

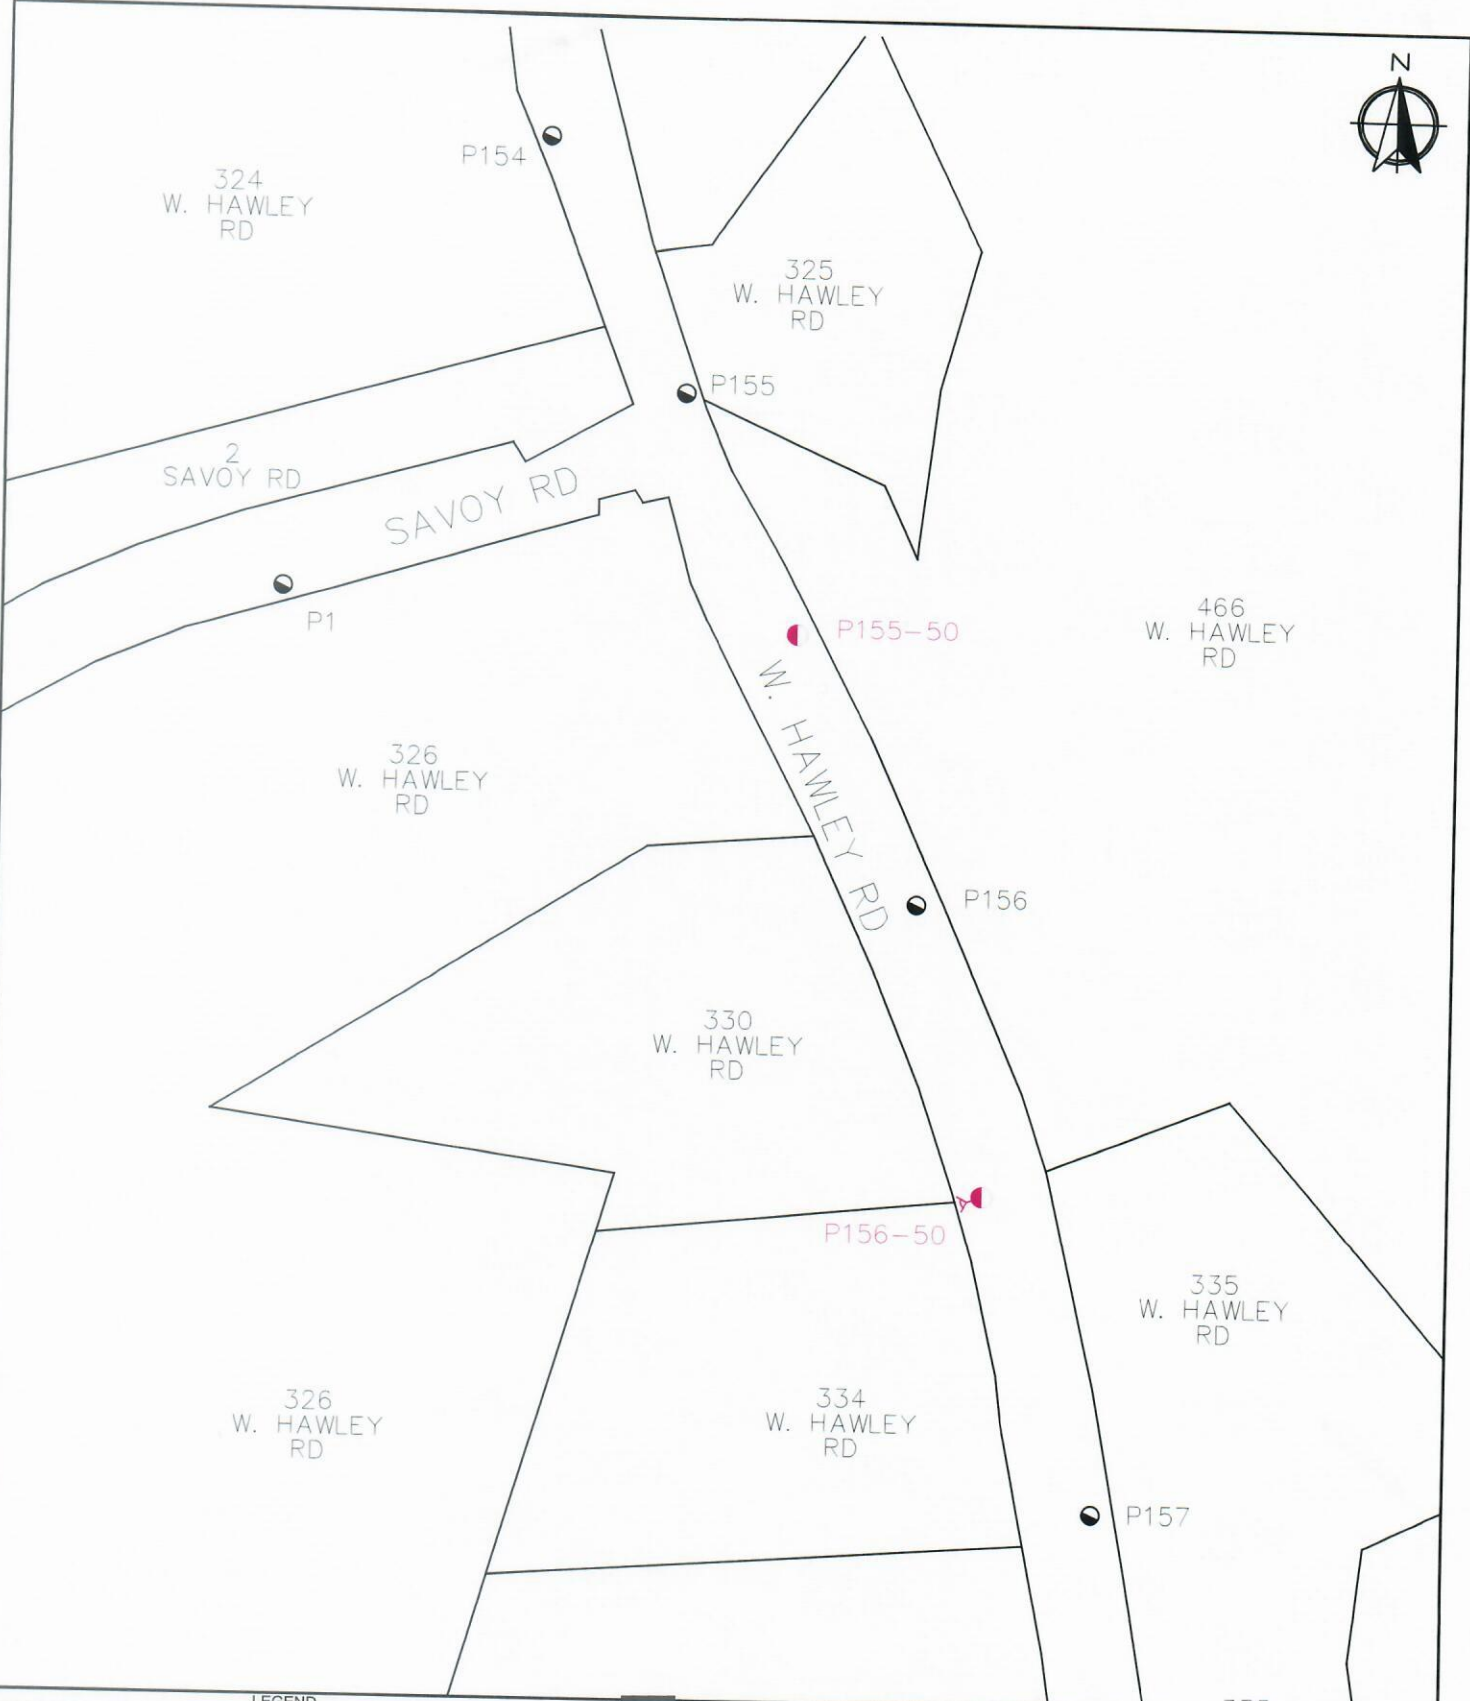

LEGEND


- J/O POLE
- PROPOSED S/O POLE
- ◐ PROPOSED J/O POLE
- ◓ PROPOSED ANCHOR
- ⊙ J/O POLE REMOVAL

PETITION APPLICATION

325 - 382 W. HAWLEY RD HAWLEY, MA

Date: 04/16/26
 Designer: GREENR4
 W/R: 31233996



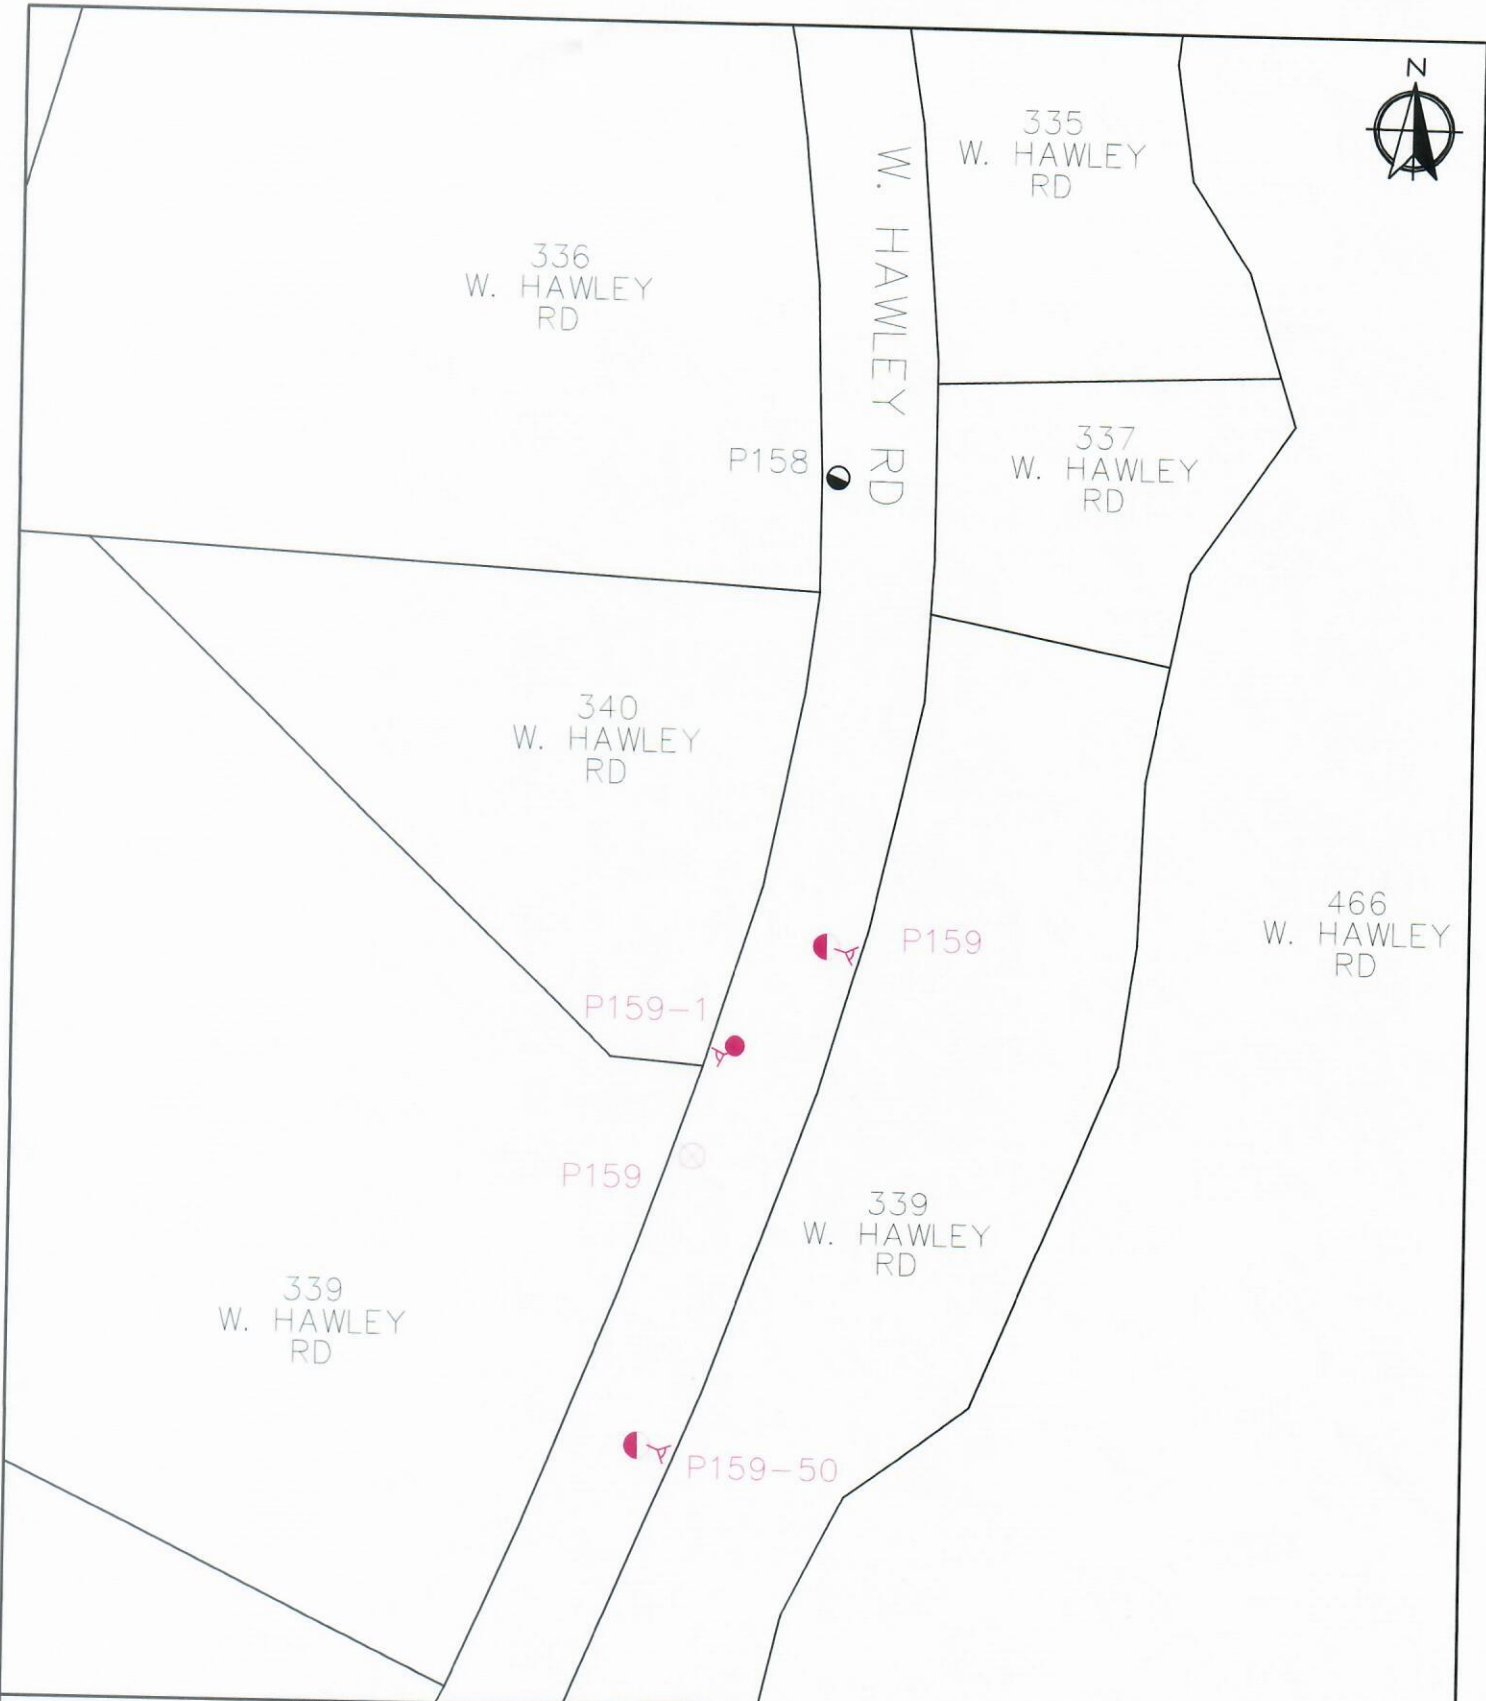

LEGEND

- J/O POLE
- PROPOSED S/O POLE
- ◐ PROPOSED J/O POLE
- ◑ PROPOSED ANCHOR
- ⊗ J/O POLE REMOVAL

PETITION APPLICATION


325 - 382 W. HAWLEY RD HAWLEY, MA

Date: 04/16/26

Designer: GREENR4

W/R: 31233996

nationalgrid

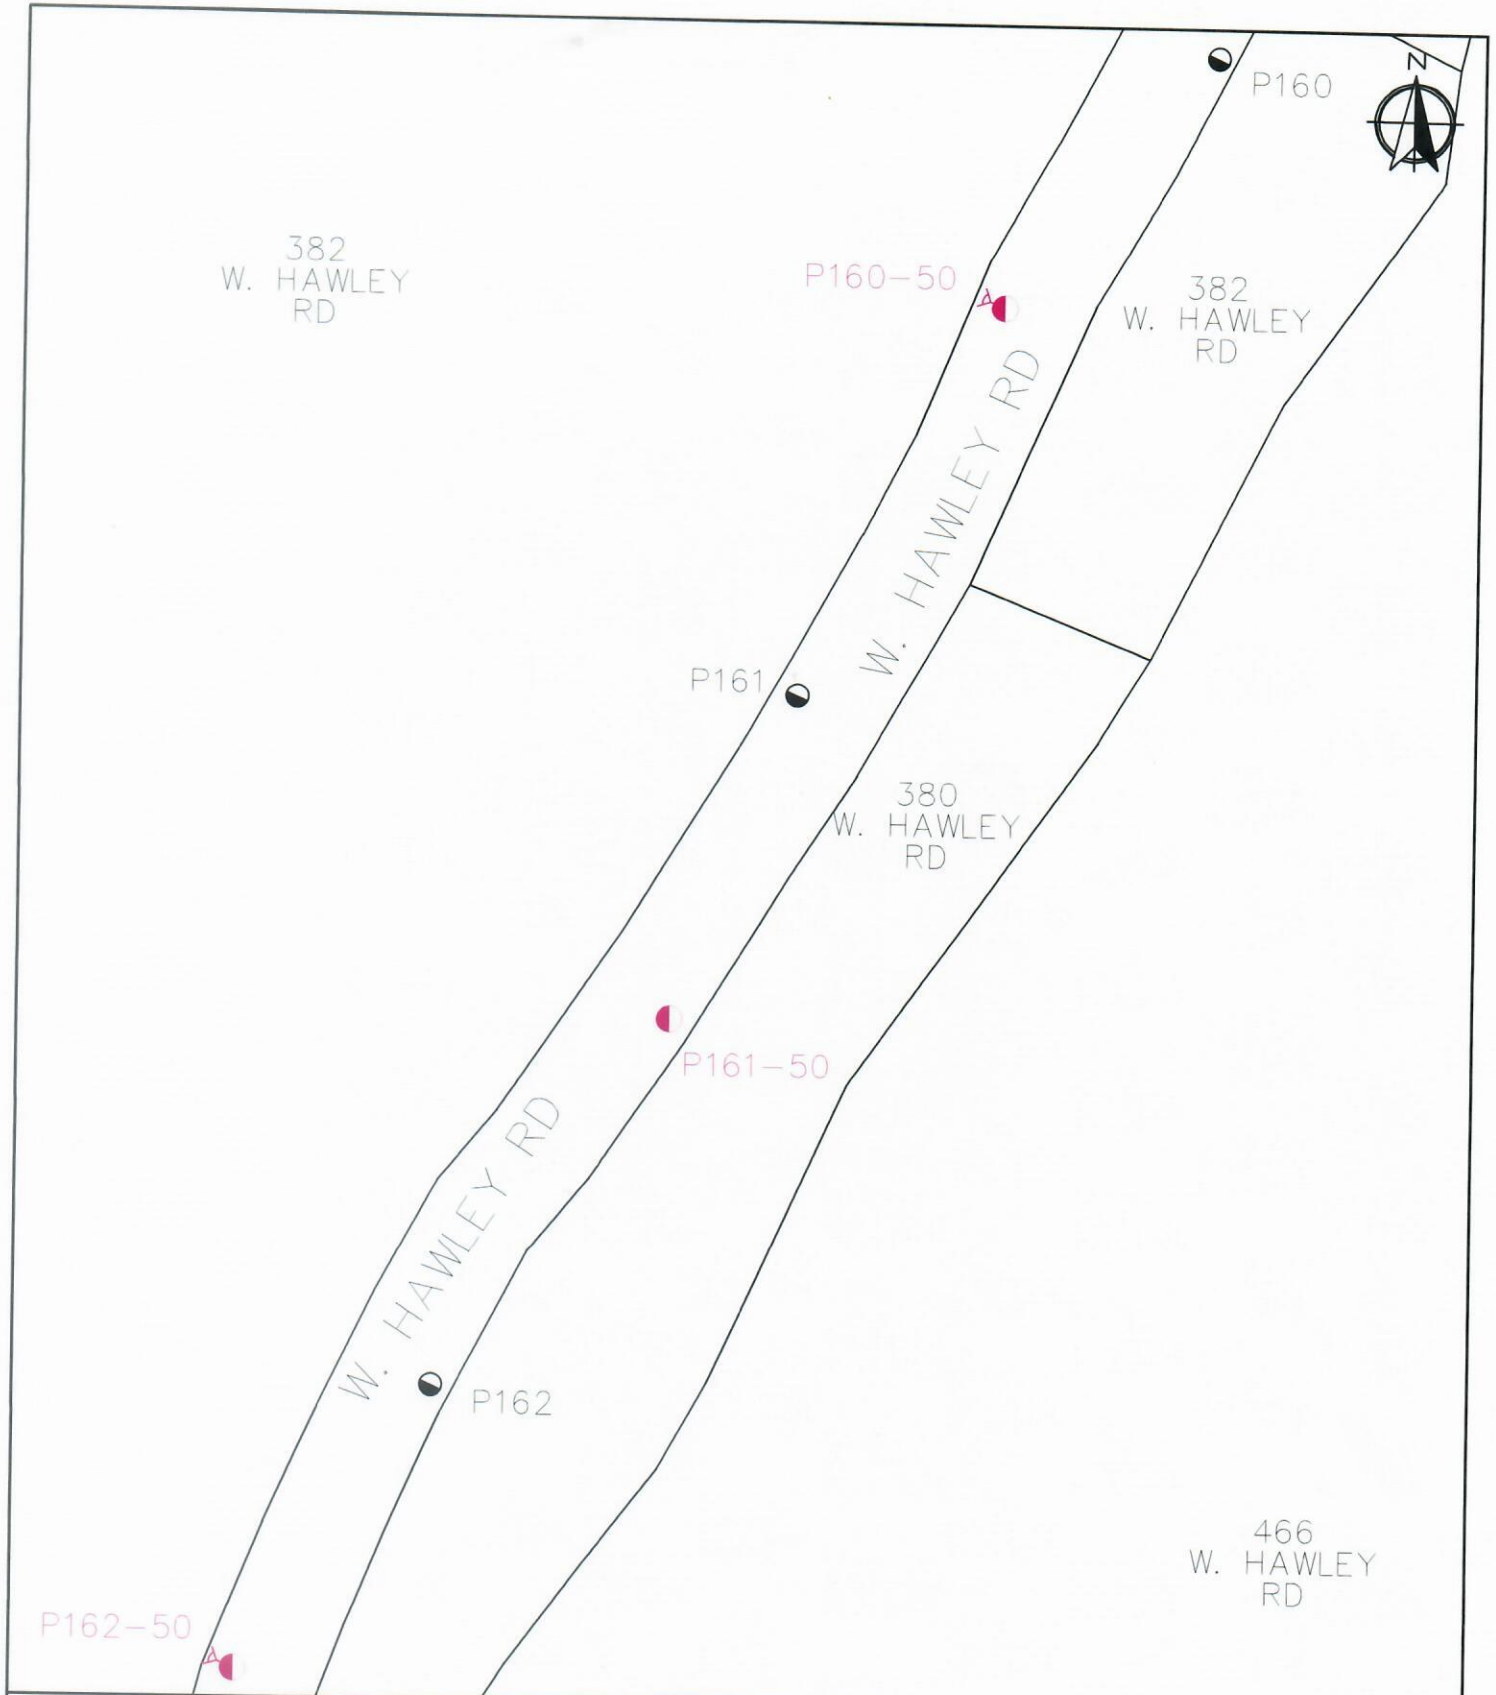

LEGEND

- J/O POLE
- PROPOSED S/O POLE
- ◐ PROPOSED J/O POLE
- ◓ PROPOSED ANCHOR
- ⊗ J/O POLE REMOVAL

PETITION APPLICATION

325 - 382 W. HAWLEY RD HAWLEY, MA

Date: 04/16/26

Designer: GREENR4

W/R: 31233996

nationalgrid



466
W. HAWLEY
RD

380
W. HAWLEY
RD

W. HAWLEY RD

P163-50

P164

380
W. HAWLEY
RD

P164-50

P165

466
W. HAWLEY
RD

LEGEND


- J/O POLE
- PROPOSED S/O POLE
- ◐ PROPOSED J/O POLE
- ⚓ PROPOSED ANCHOR
- ⊗ J/O POLE REMOVAL

PETITION APPLICATION

325 - 382 W. HAWLEY RD HAWLEY, MA

Date: 04/16/26
 Designer: GREENR4
 W/R: 31233996



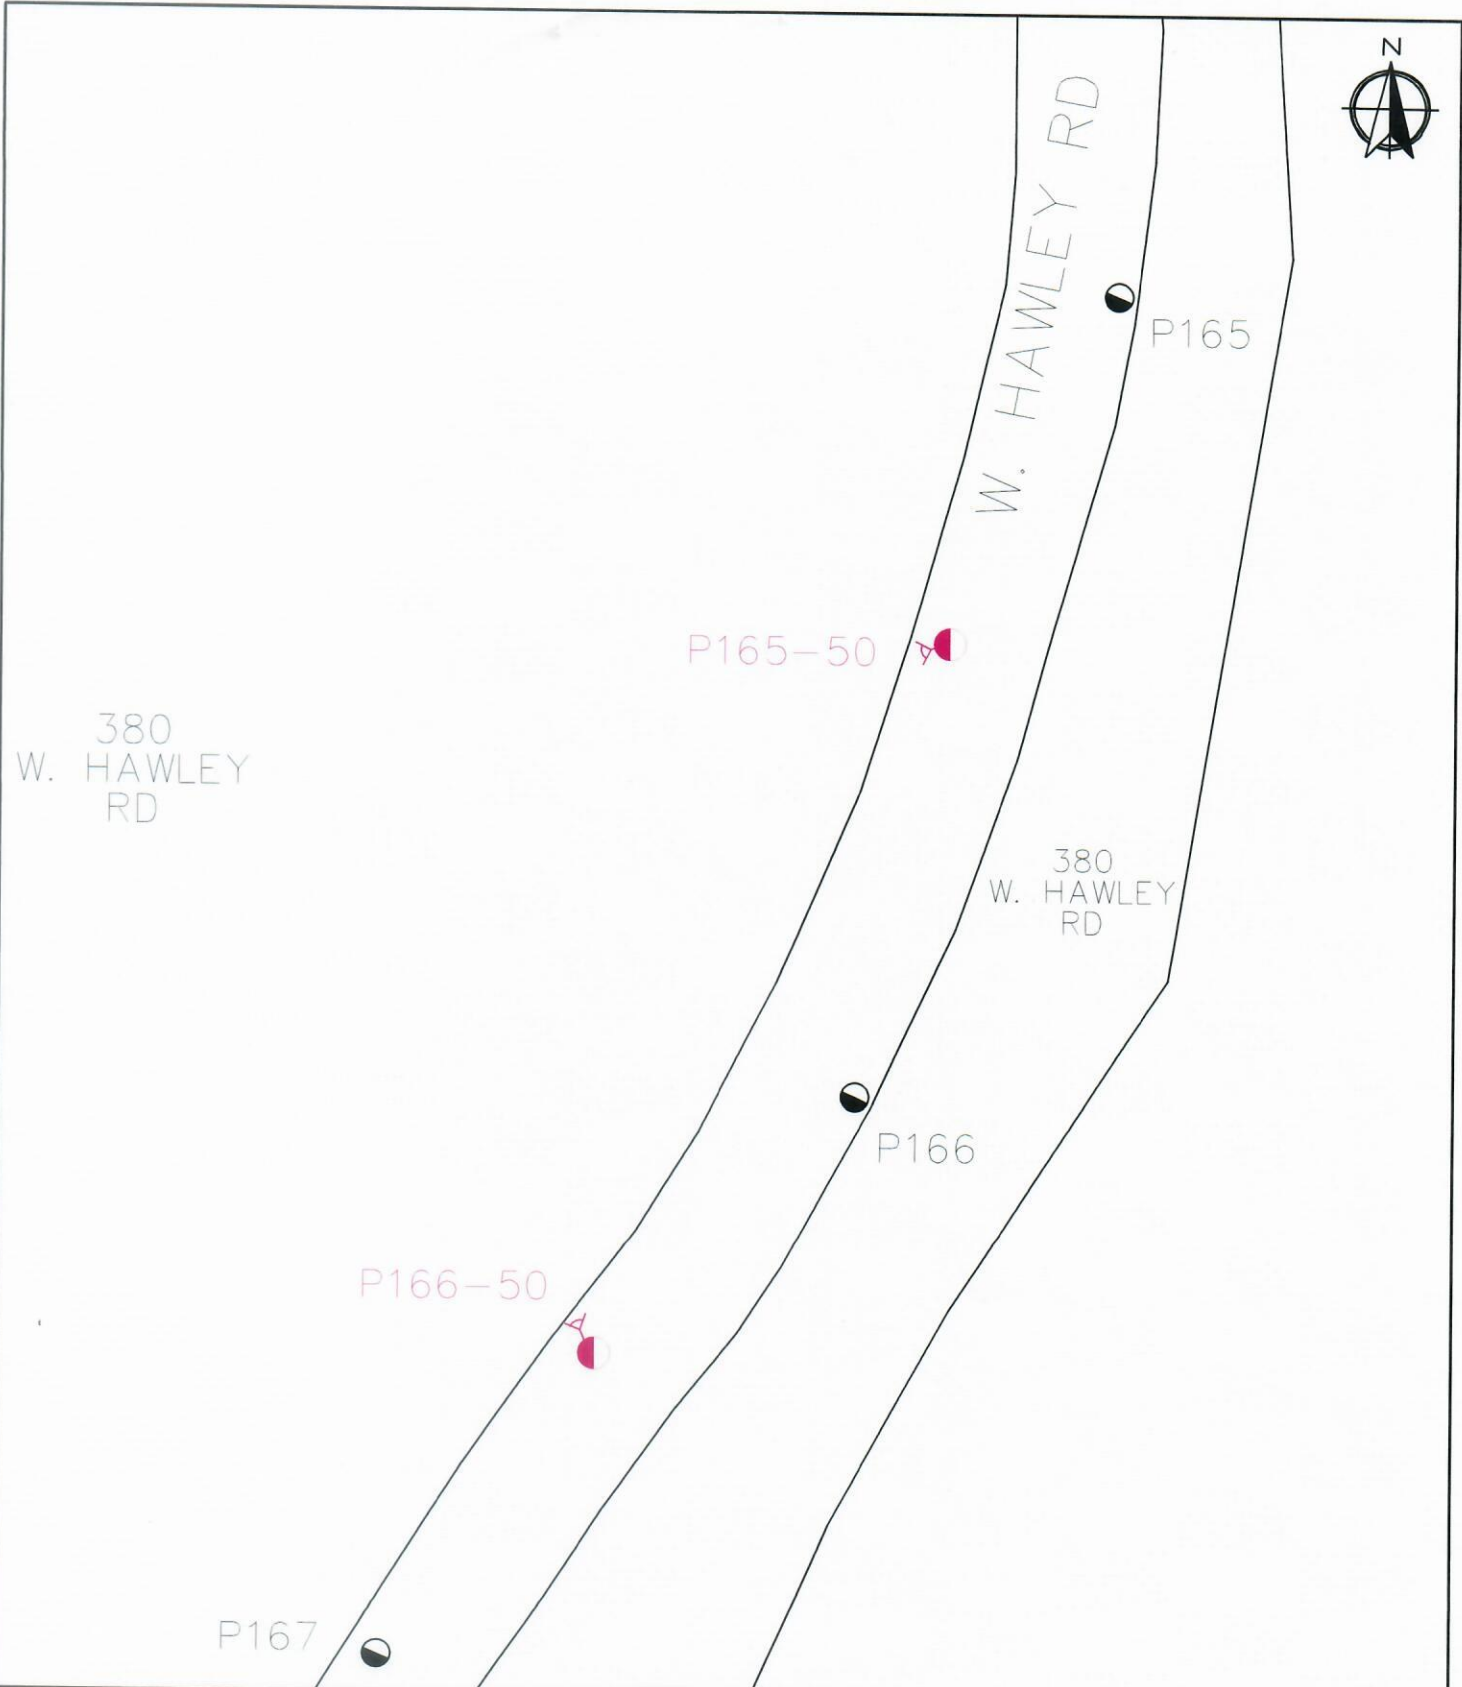

LEGEND

-  J/O POLE
-  PROPOSED J/O POLE
-  PROPOSED S/O POLE
-  PROPOSED ANCHOR
-  J/O POLE REMOVAL

PETITION APPLICATION

325 - 382 W. HAWLEY RD HAWLEY, MA

Date: 04/16/26

Designer: GREENR4

W/R: 31233996

nationalgrid